


# SMITH RESIDENCE

DORCHESTER, ONTARIO

## FRONT LANDSCAPE PROPOSAL PLANTING PLAN

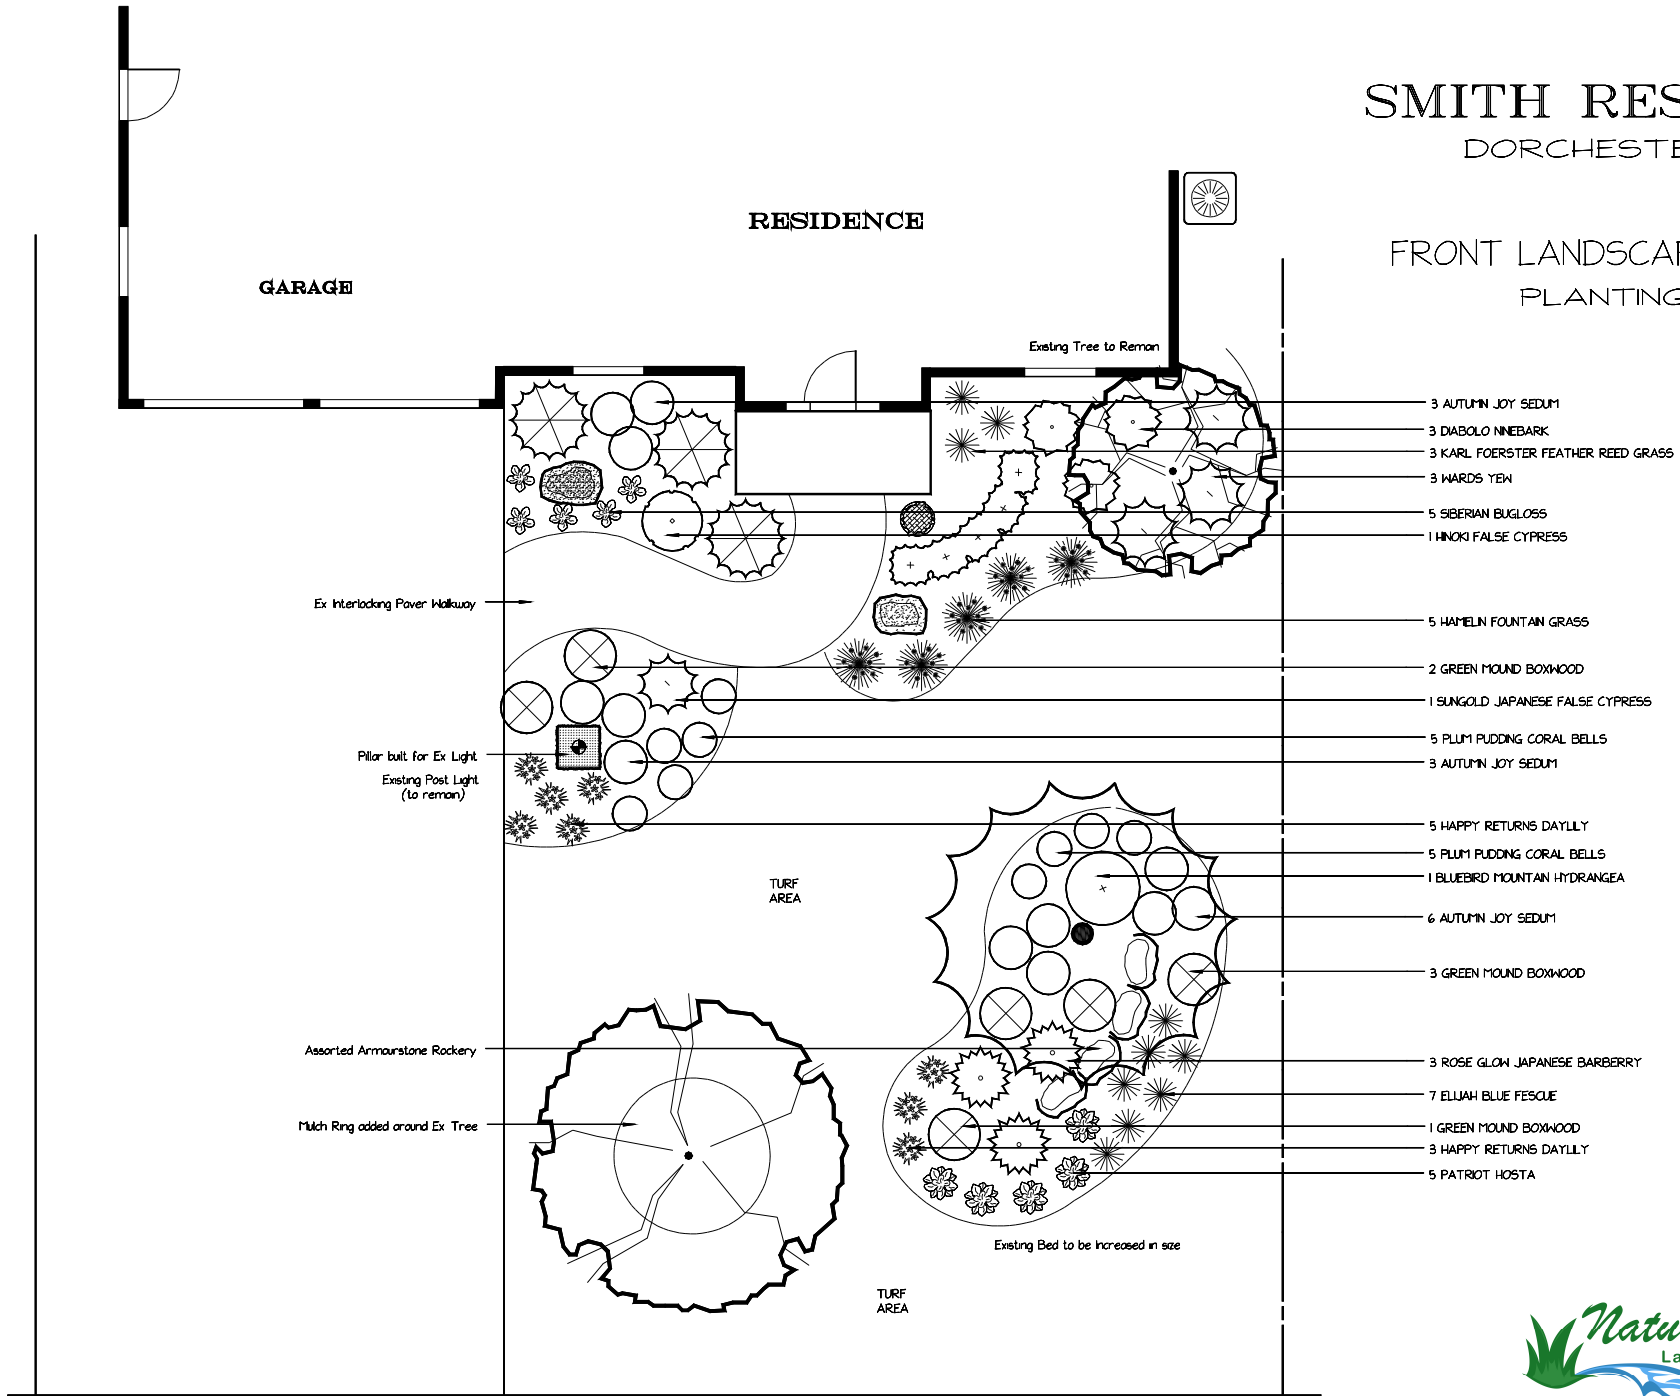

Wheeler Avenue, Dorchester Ontario

